



Stair Railing
(2 Required)

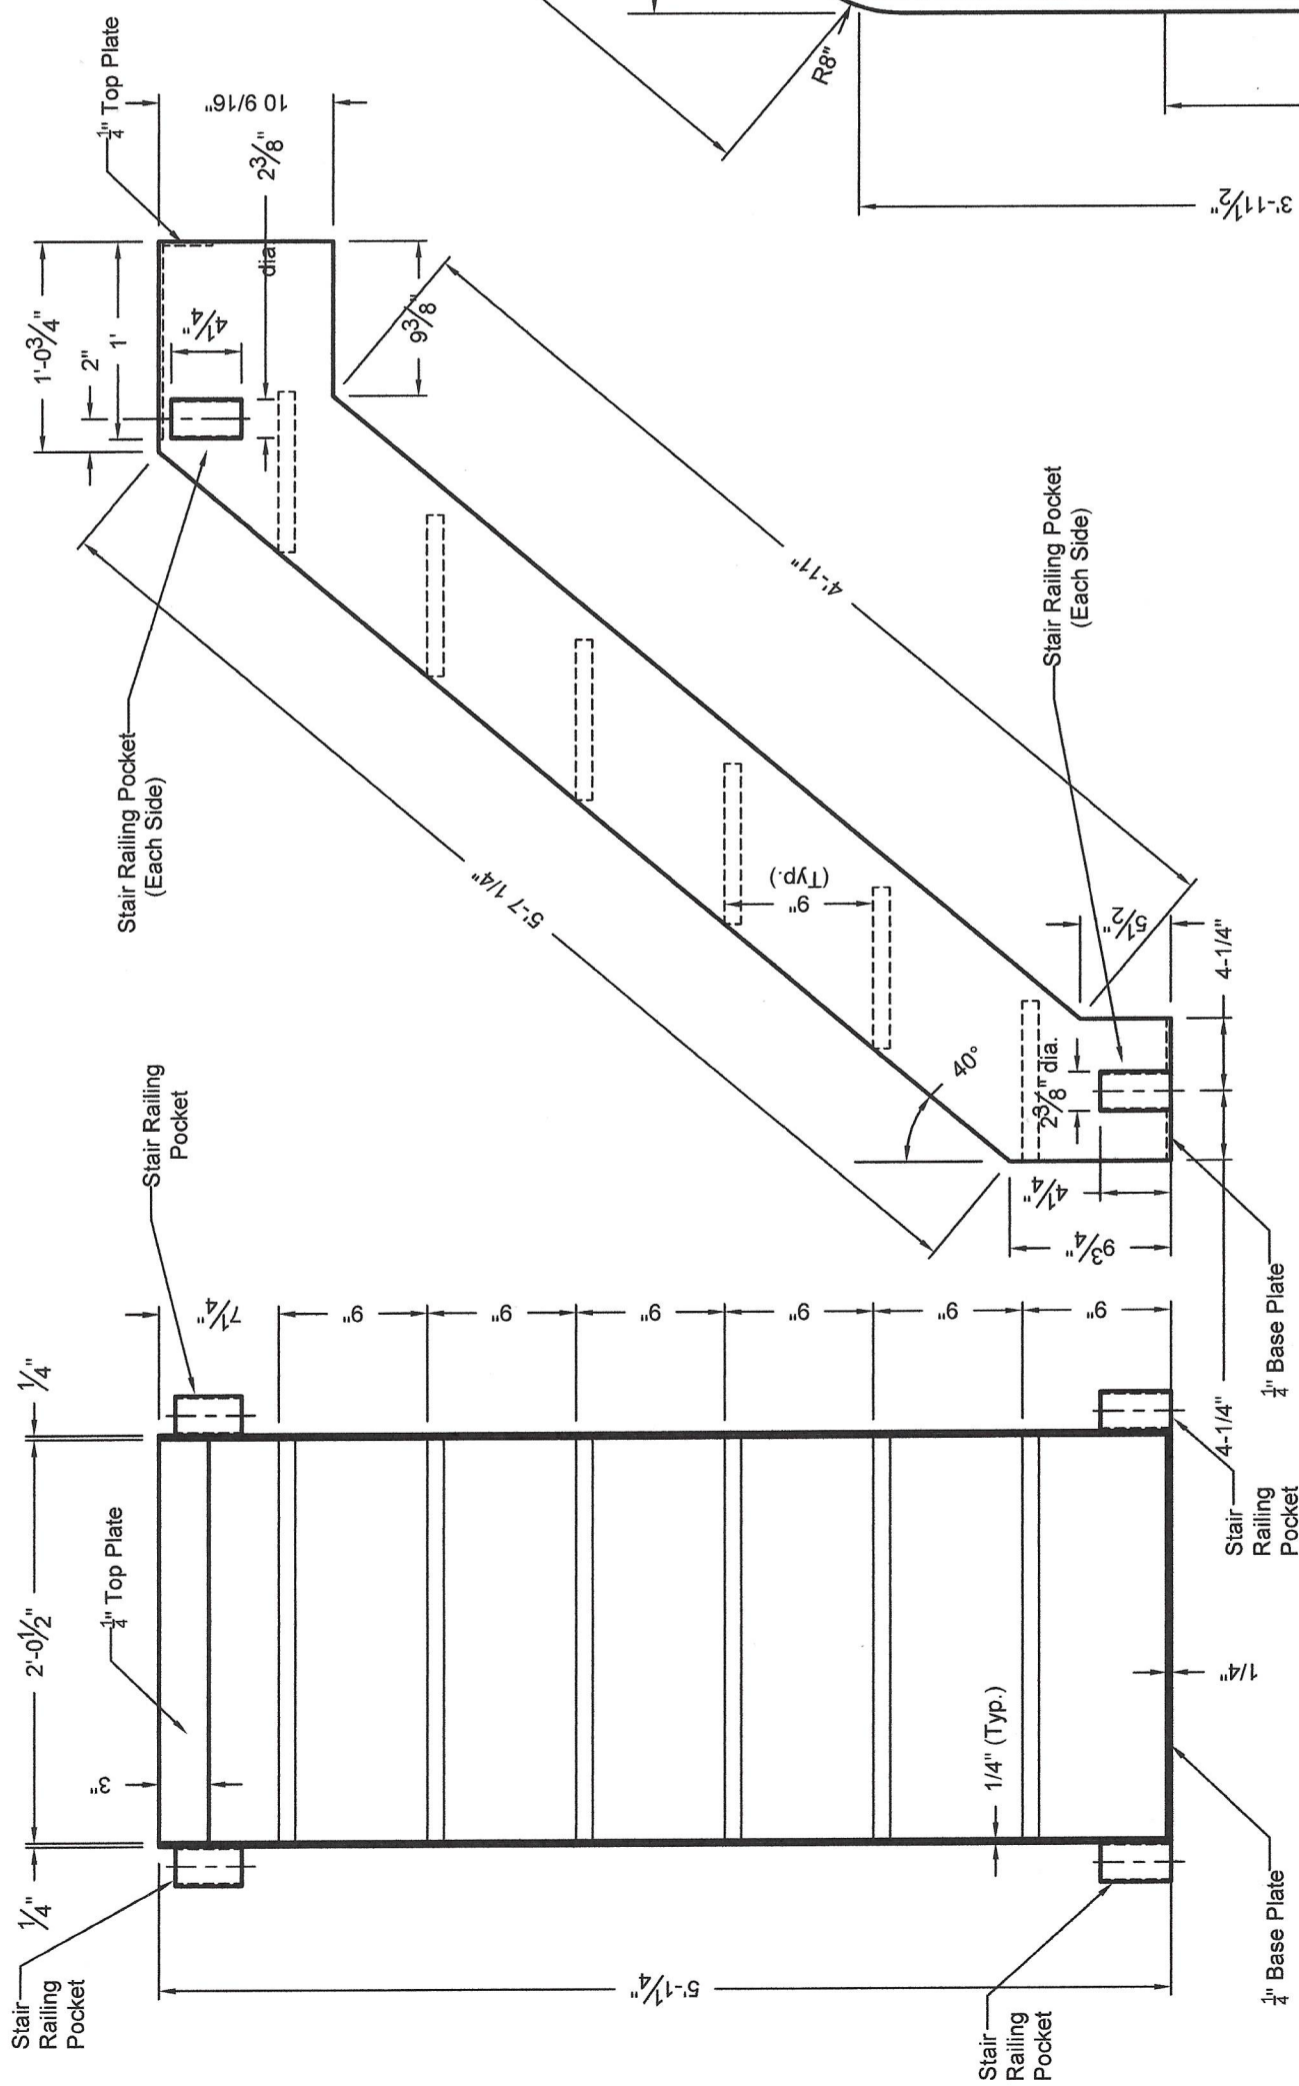

Front View

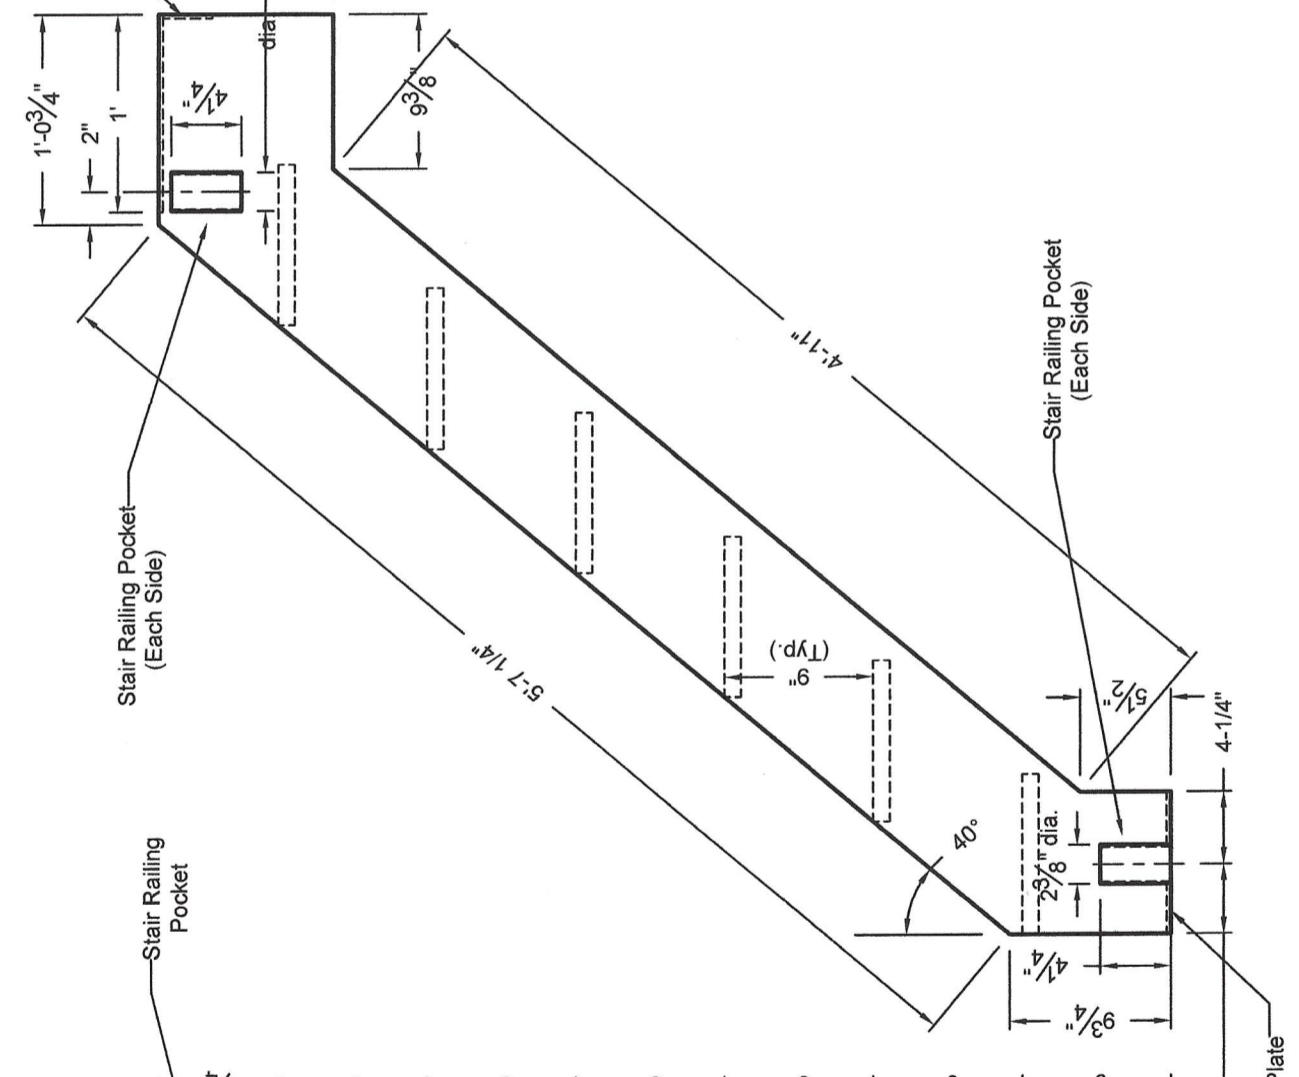

Side View

Stair Details

(Main Floor to Second Level)

KENTUCKY FIRE COMMISSION 118 James Court Lexington, Kentucky 40505	
CONFINED SPACE PROP	
STAIR DETAILS (Main Floor to Second Level)	